


PRELIMINARY ONLY

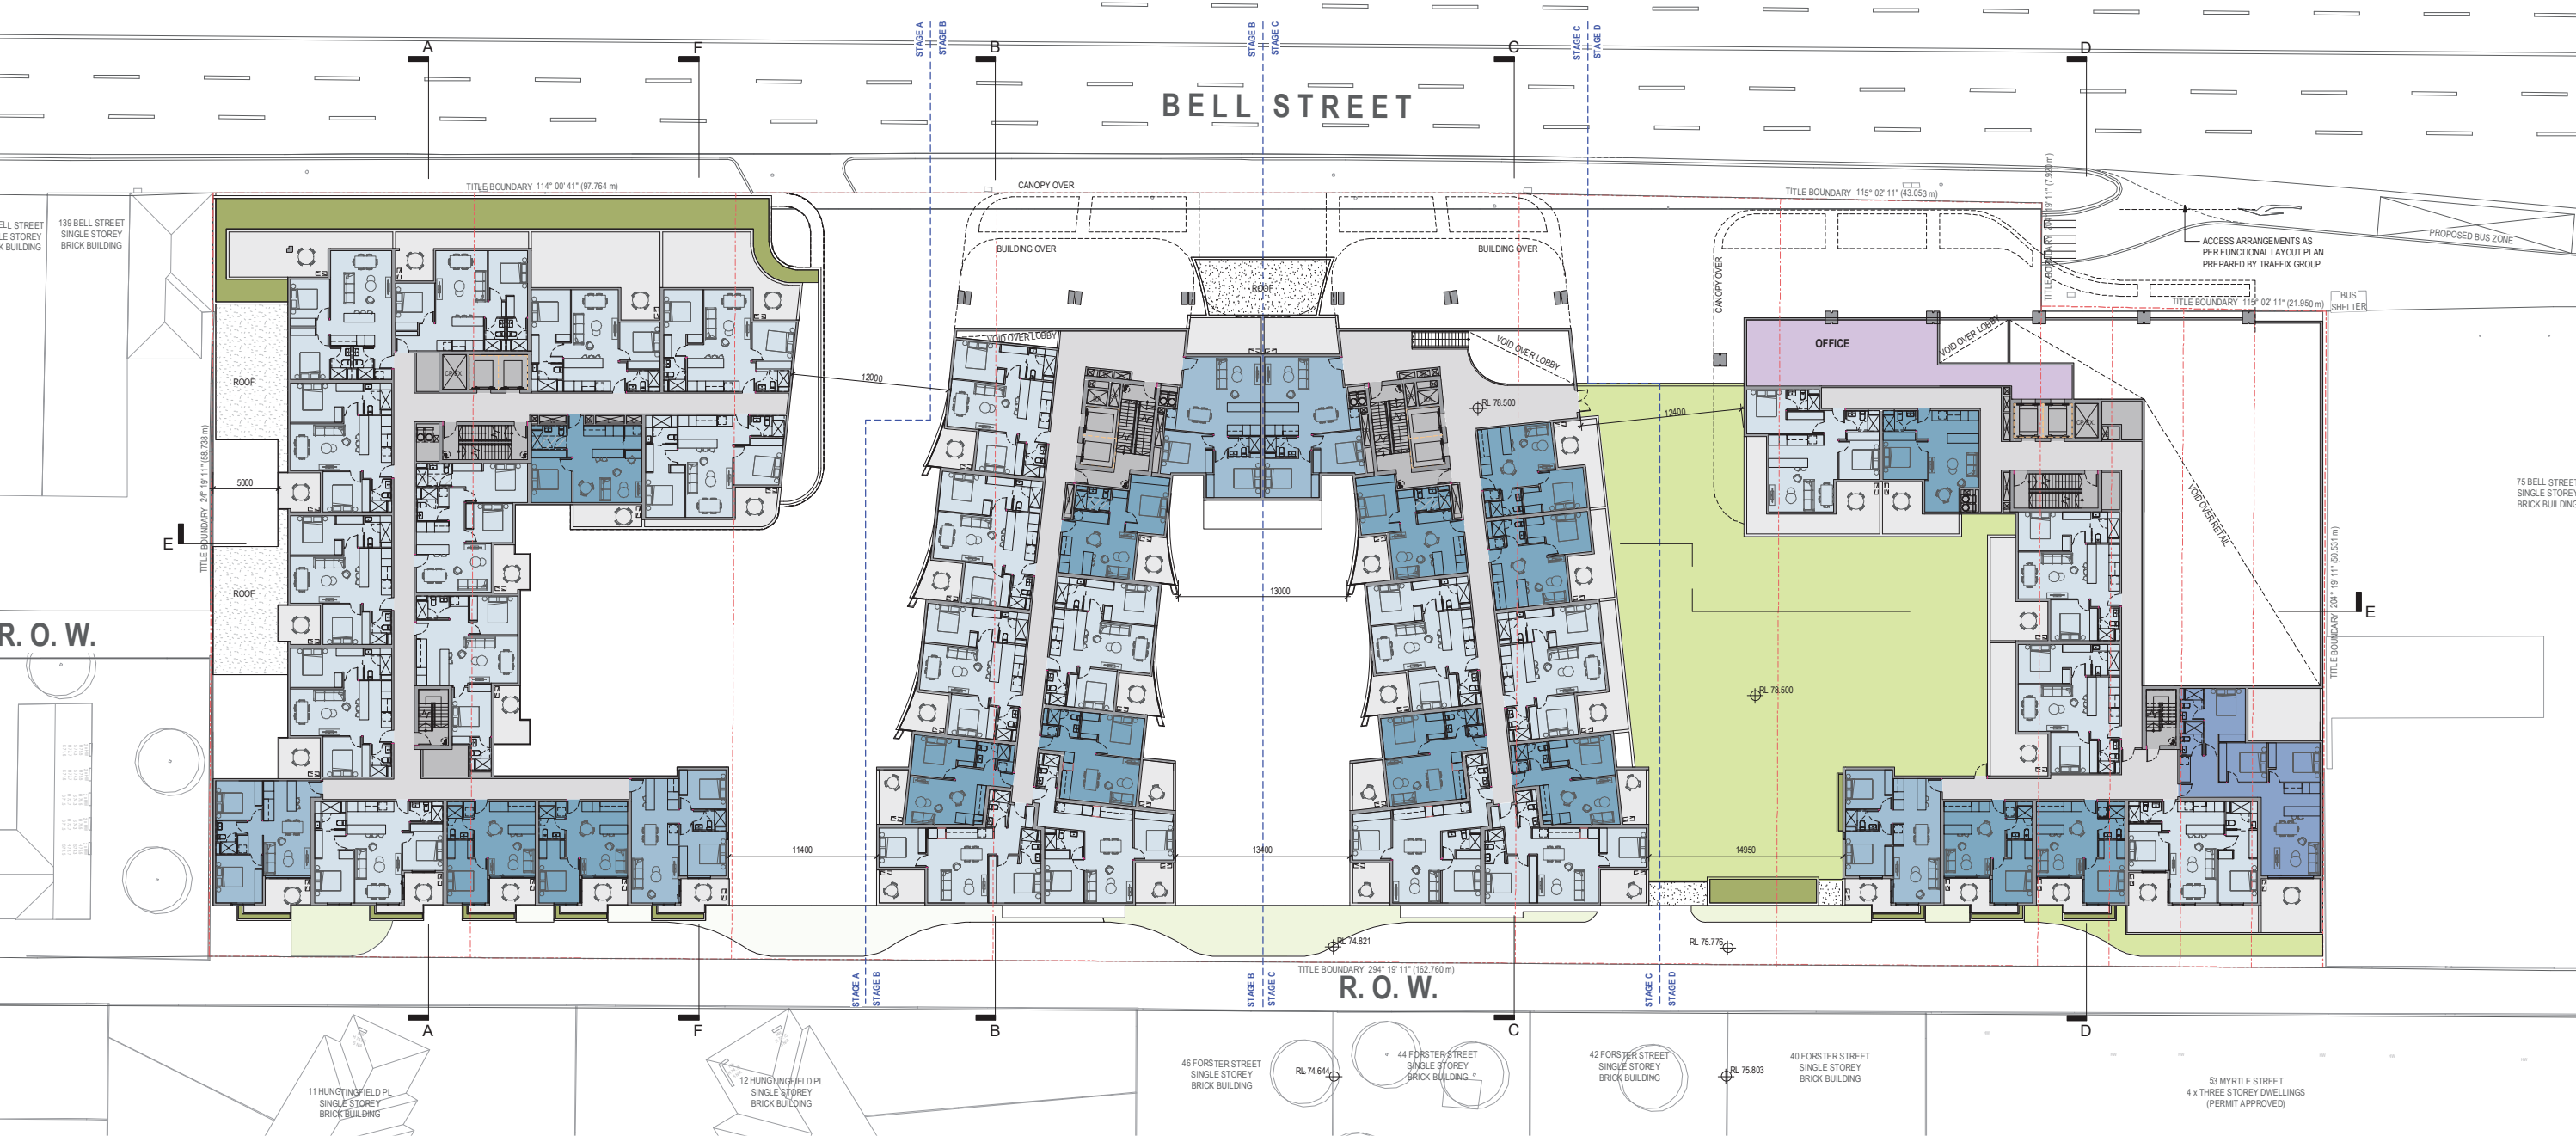


LEVEL 1

SPEC PROPERTY

0 2m 10m



PRELIMINARY ONLY

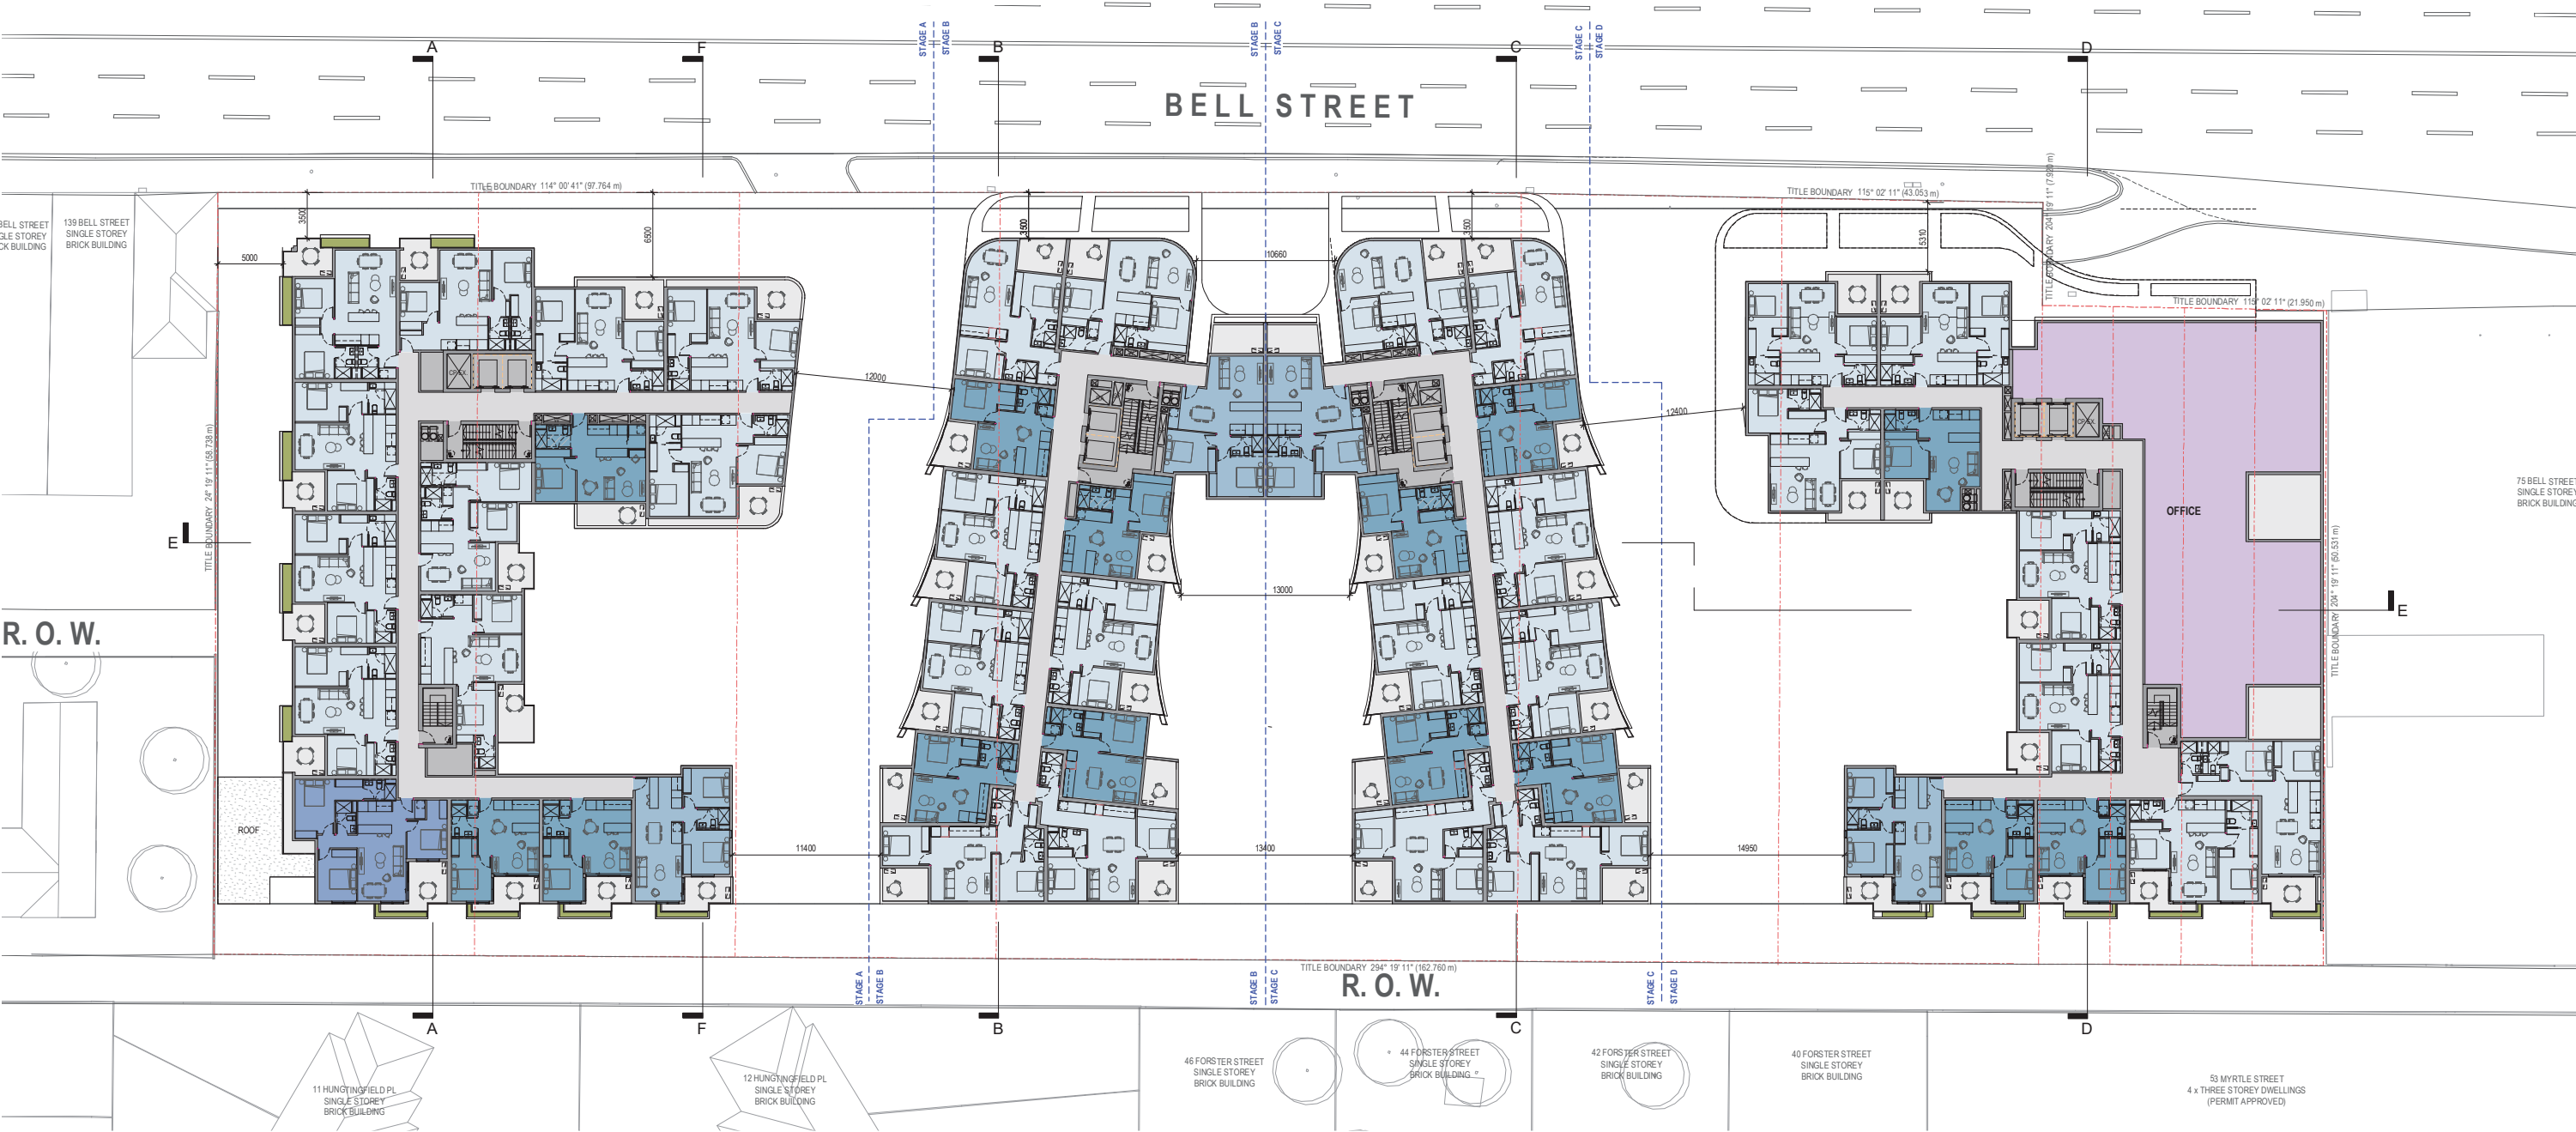


LEVEL 2

SPEC PROPERTY

0 2m 10m



PRELIMINARY ONLY

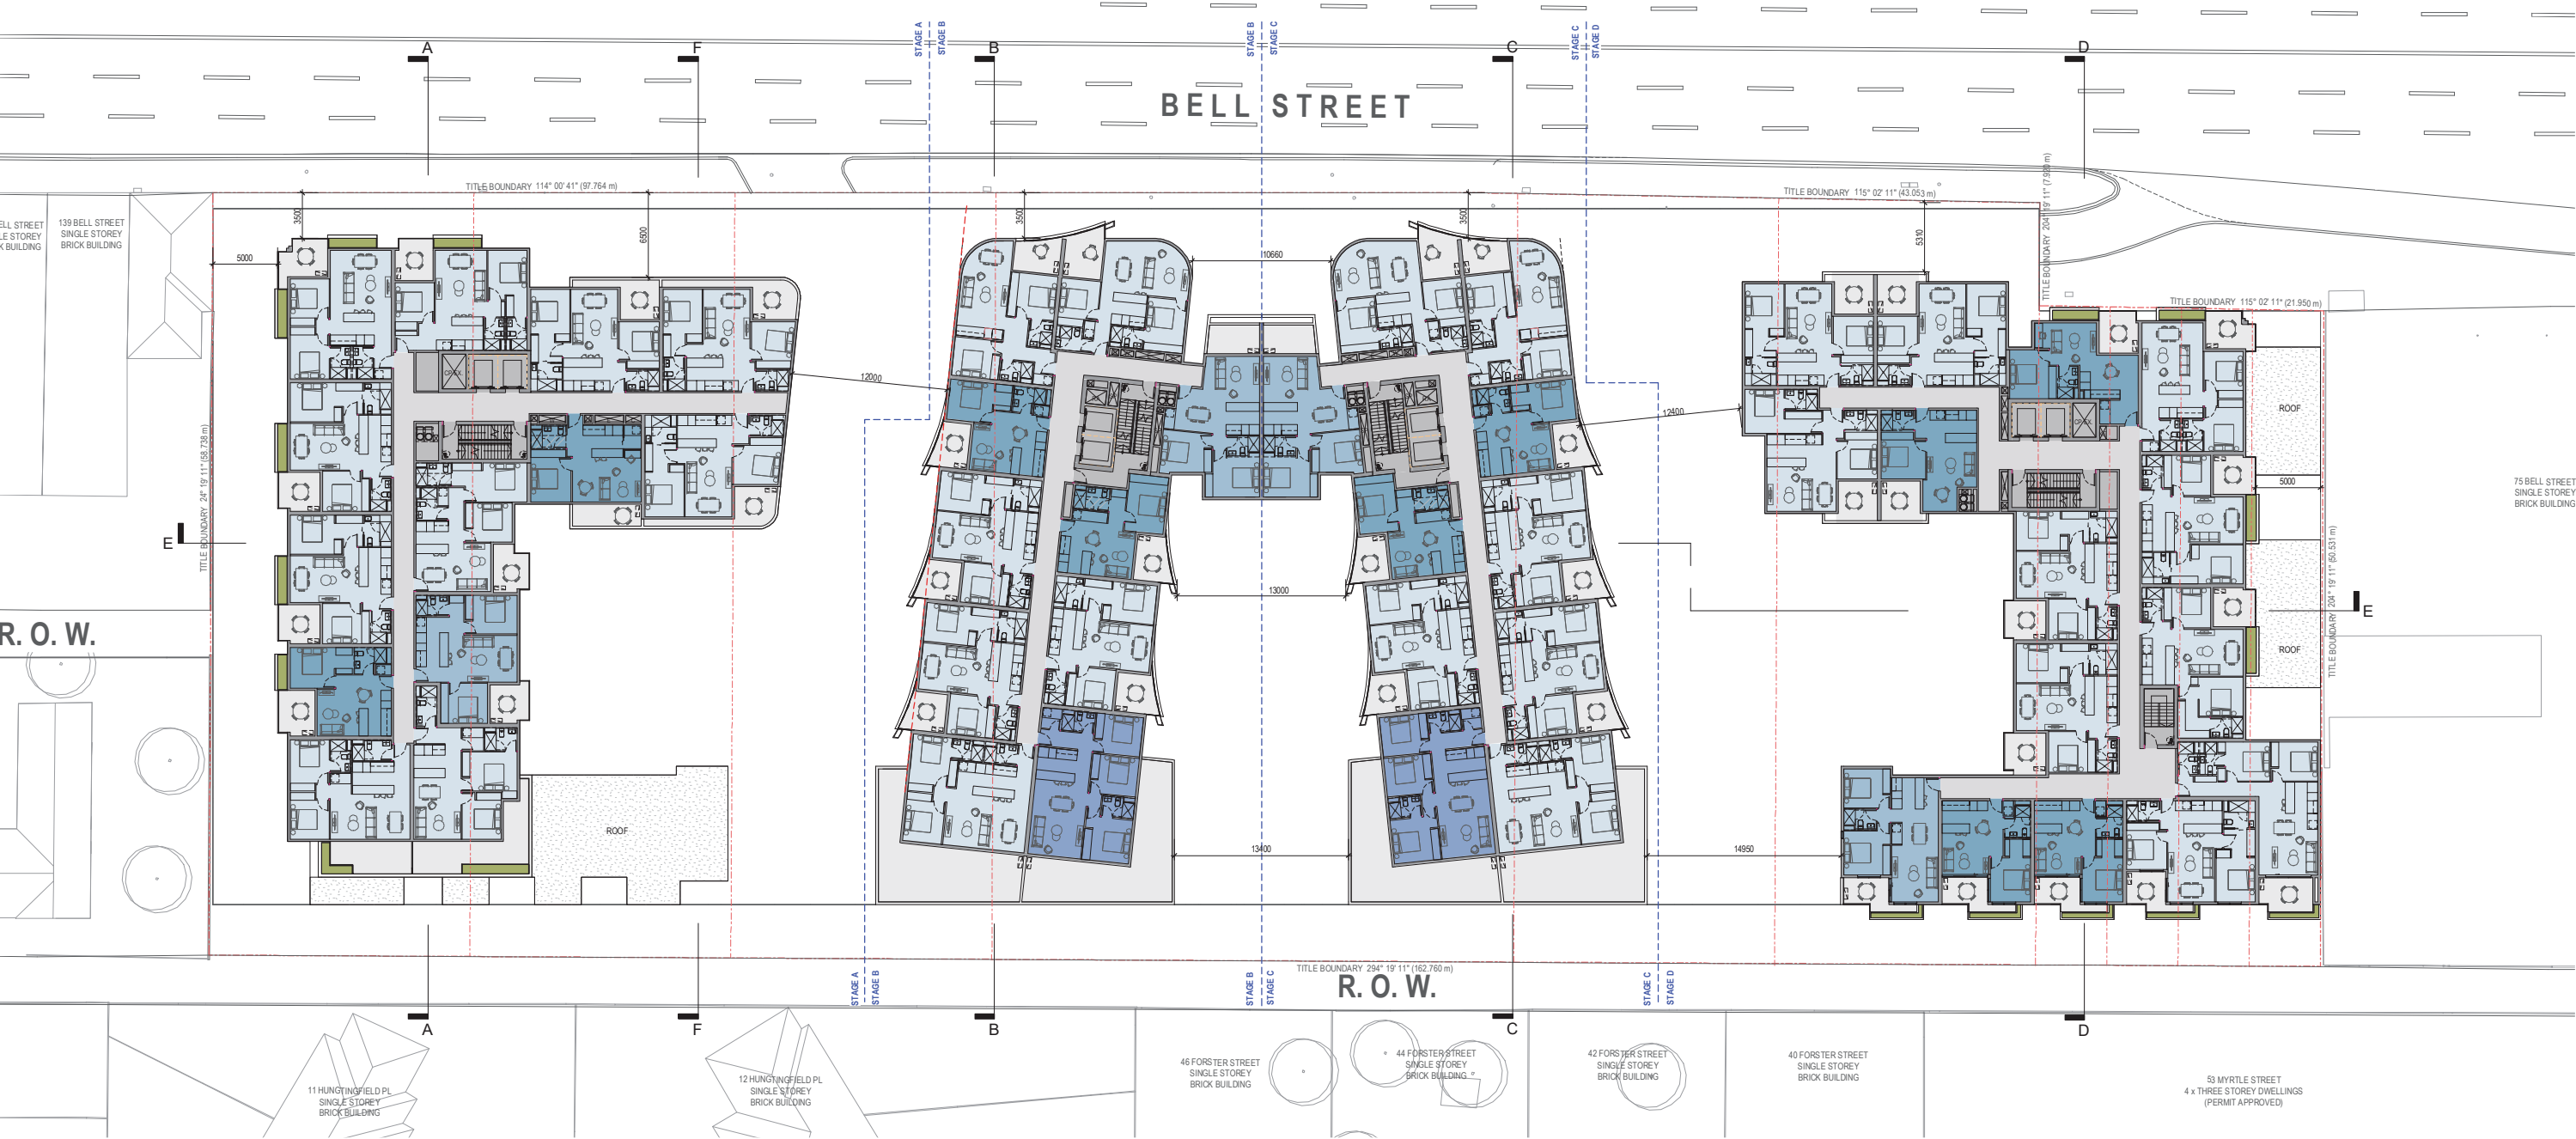


LEVEL 3

SPEC PROPERTY

0 2m 10m



PRELIMINARY ONLY

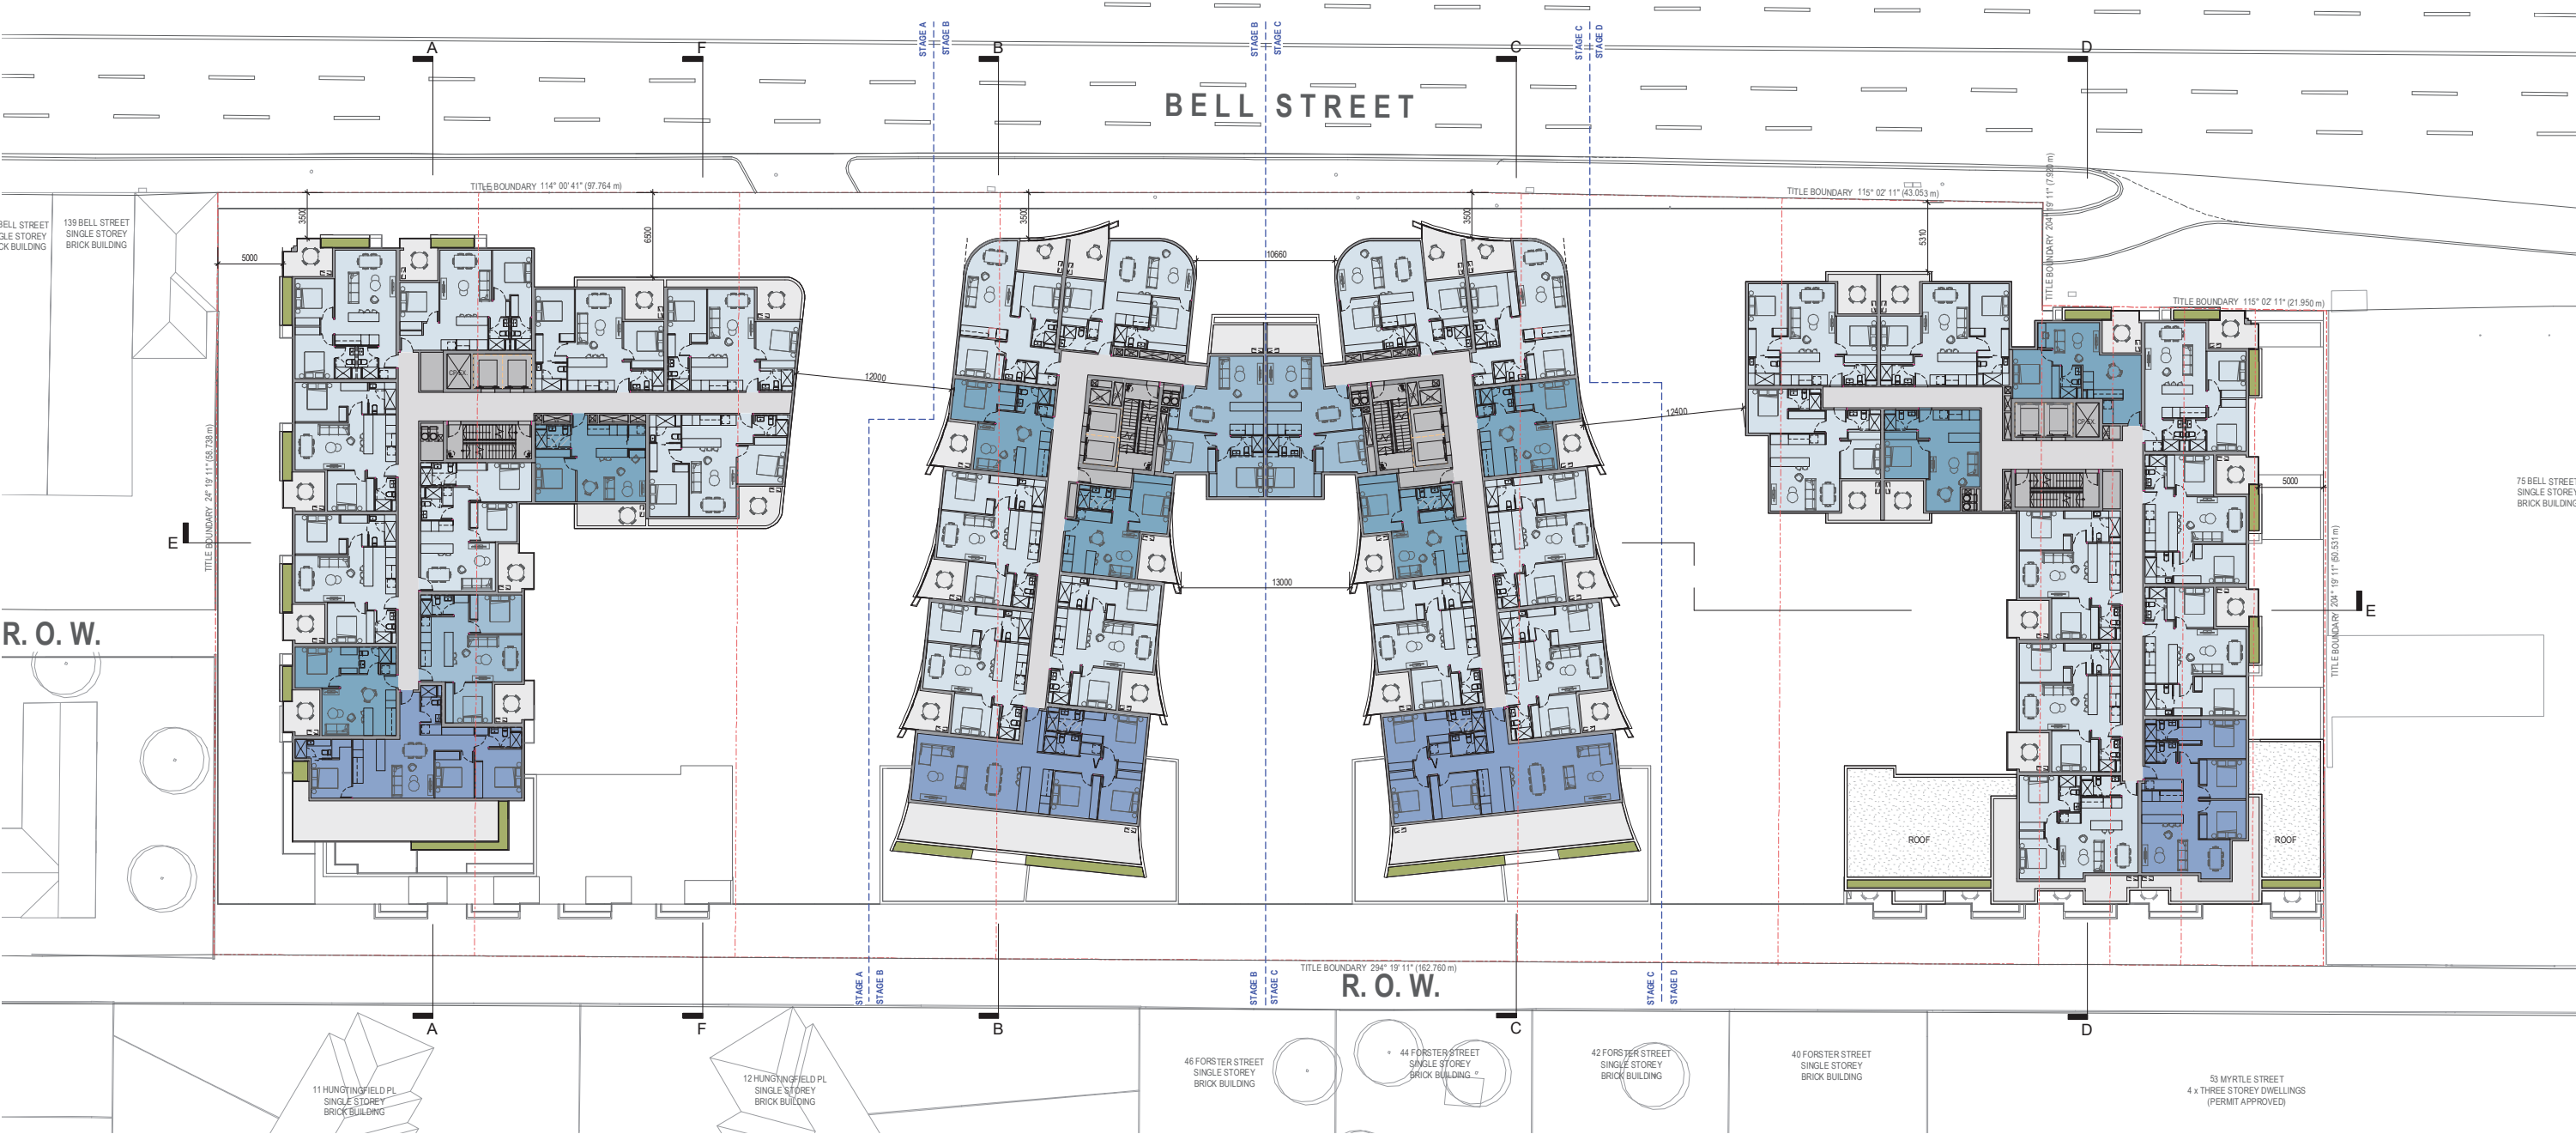

0 2m 10m




PRELIMINARY ONLY



Section E - East to West

SPEC PROPERTY

PRELIMINARY ONLY

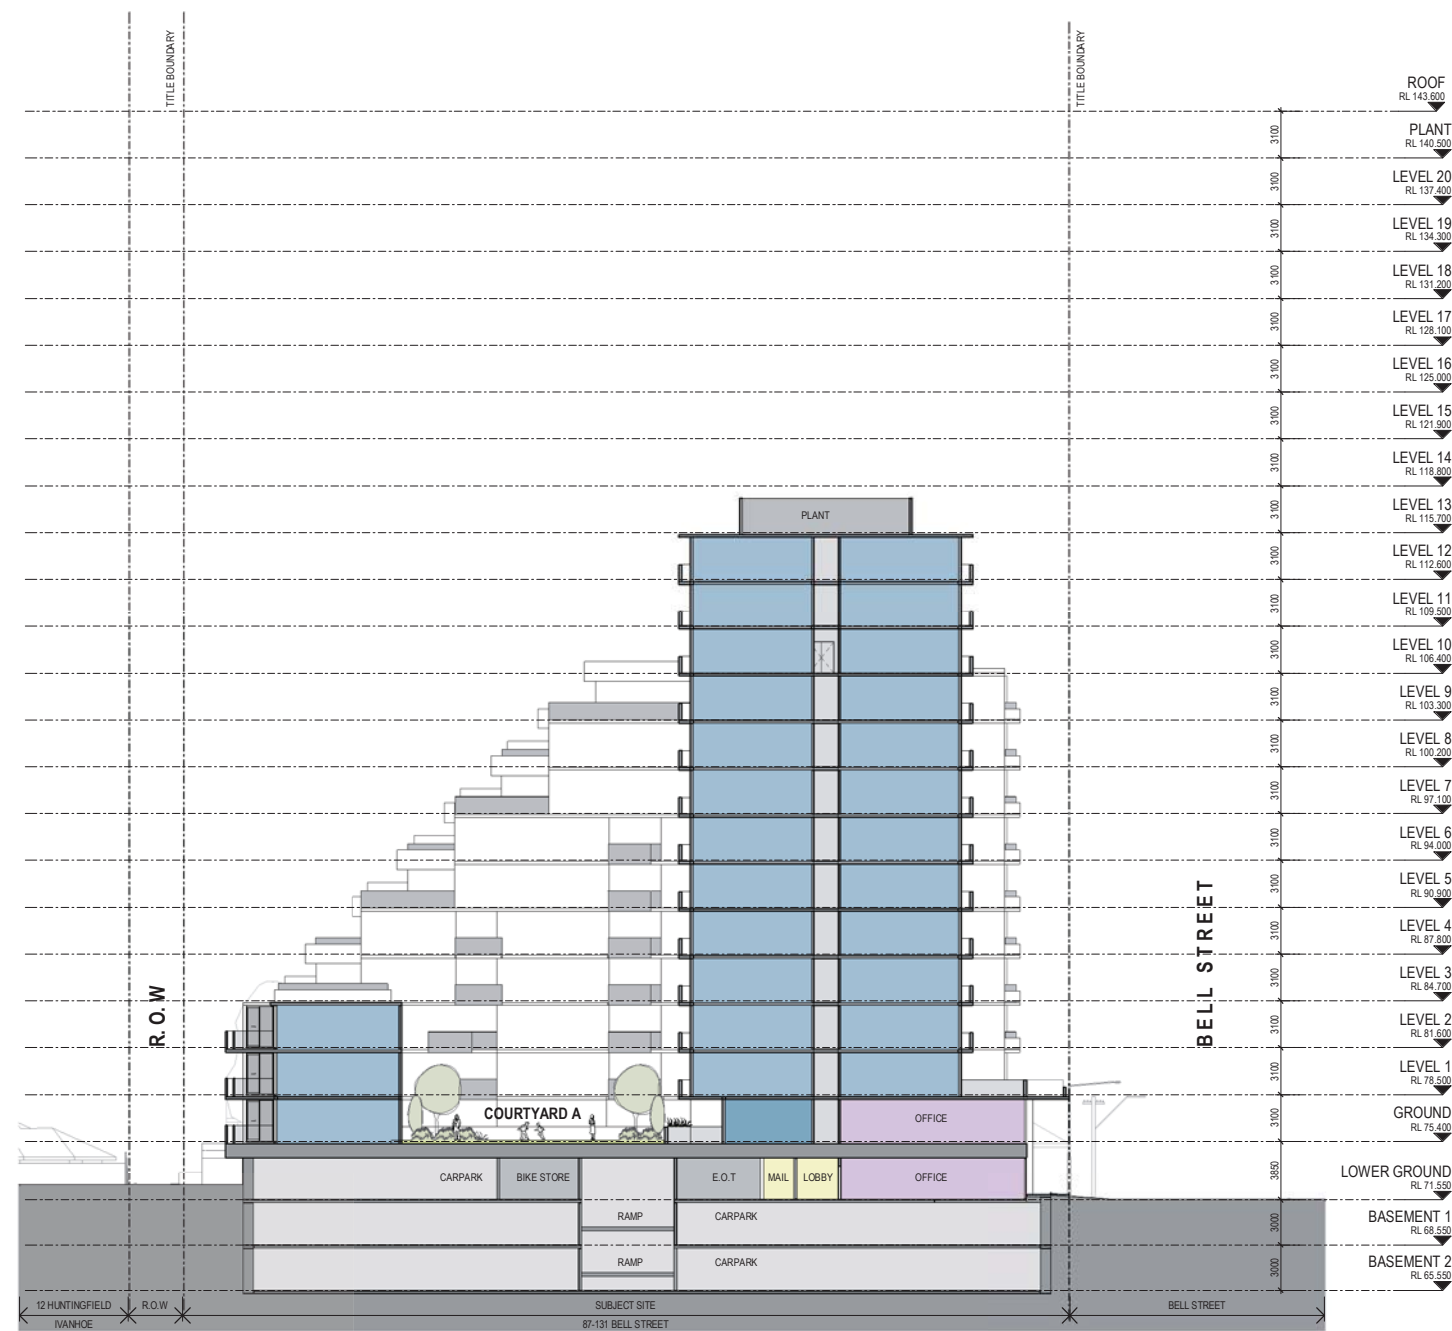

Section F - Courtyard A

SPEC PROPERTY